


DRAFT

DRAFT

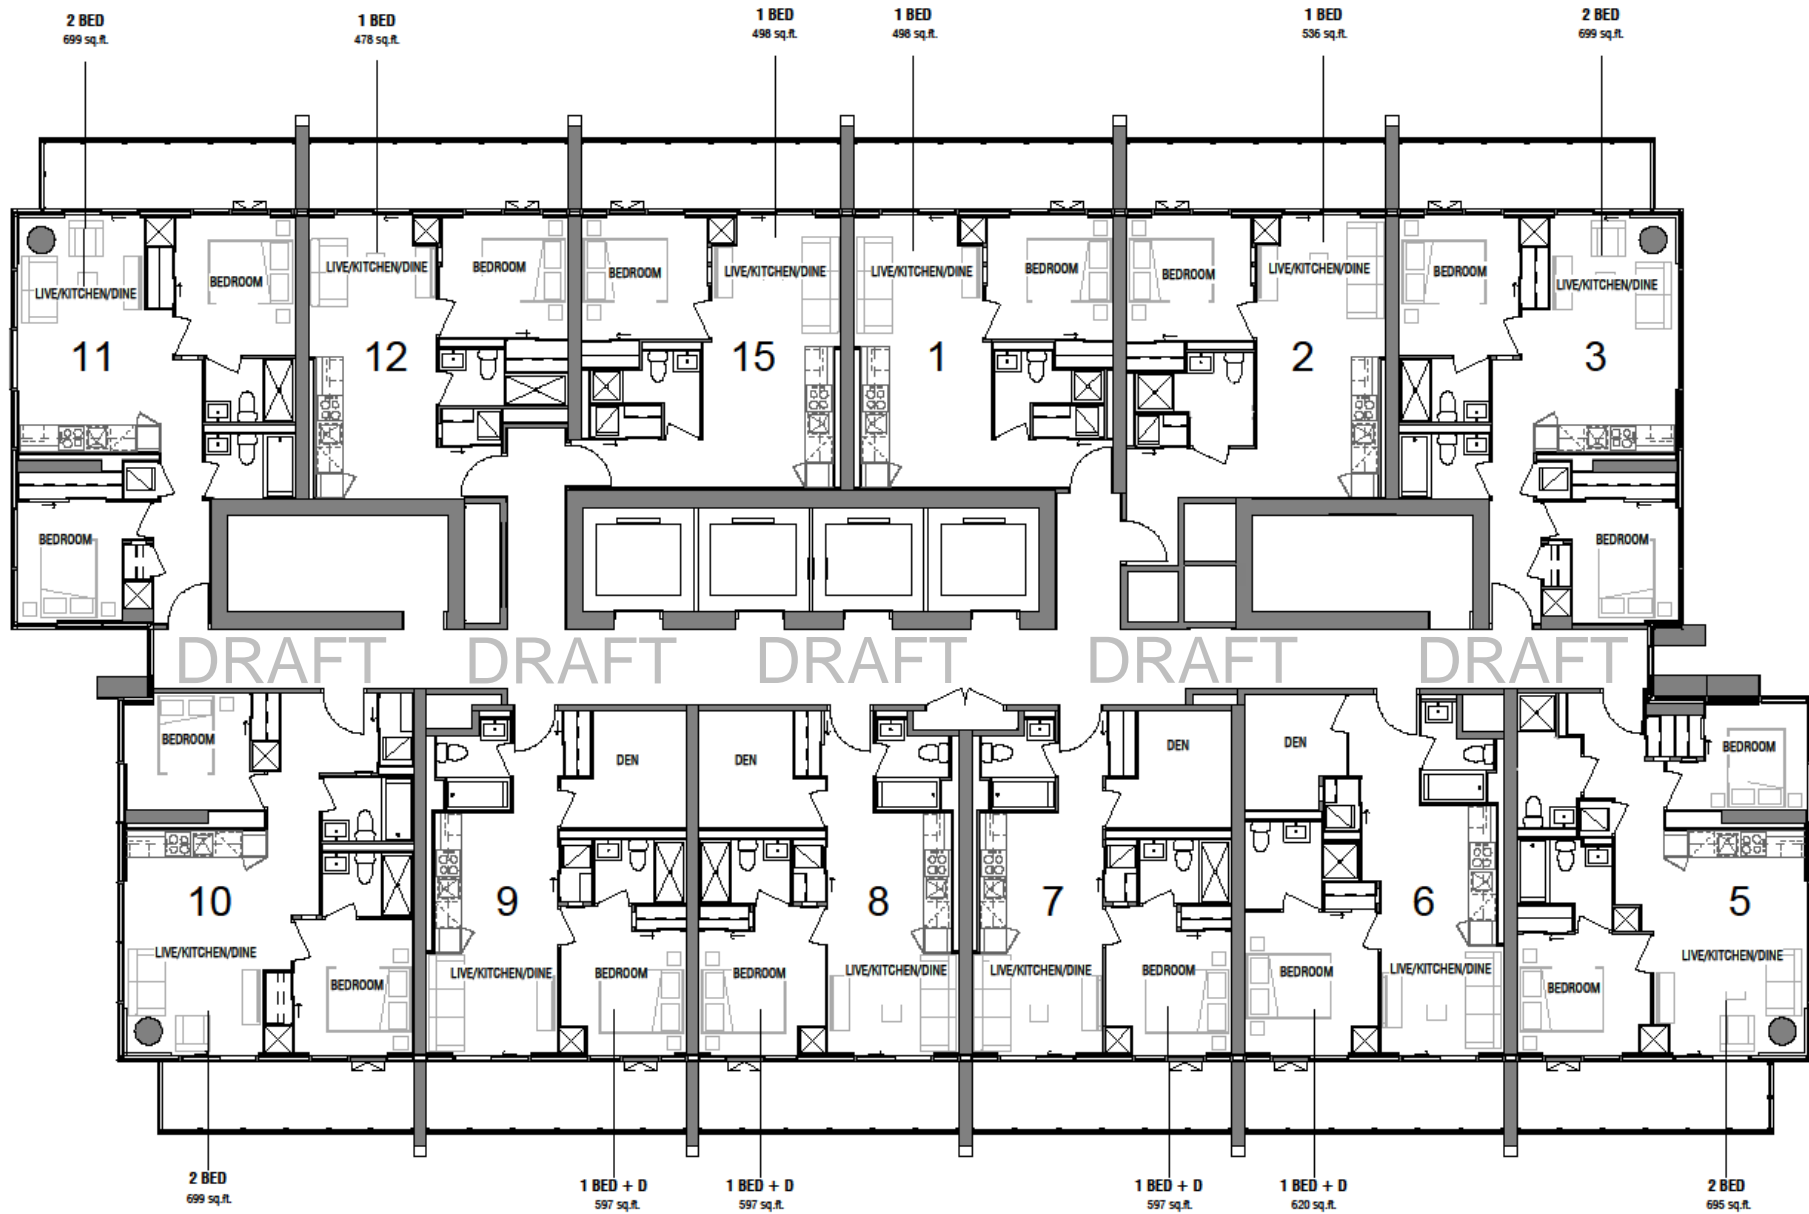

TYPICAL FLOOR PLAN